

REMARKS

|   |  |  |  |  |  |
|---|--|--|--|--|--|
| 6 |  |  |  |  |  |
| 5 |  |  |  |  |  |
| 4 |  |  |  |  |  |
| 3 |  |  |  |  |  |
| 2 |  |  |  |  |  |
| 1 |  |  |  |  |  |

Revisions

**GIOVANIS DEVELOPERS**

PROJECT: **"VRISSI"**  
**HOUSE-25, 26**

CLIENT:


LOCATION: **VRYSOULLES**

TYPE OF DRAWING:

**GROUND FLOOR**

SCALE: 1:100  
 NUMBER OF DRAWING: **1**

DATE: 11/2006  
 DRAWN BY: Michael

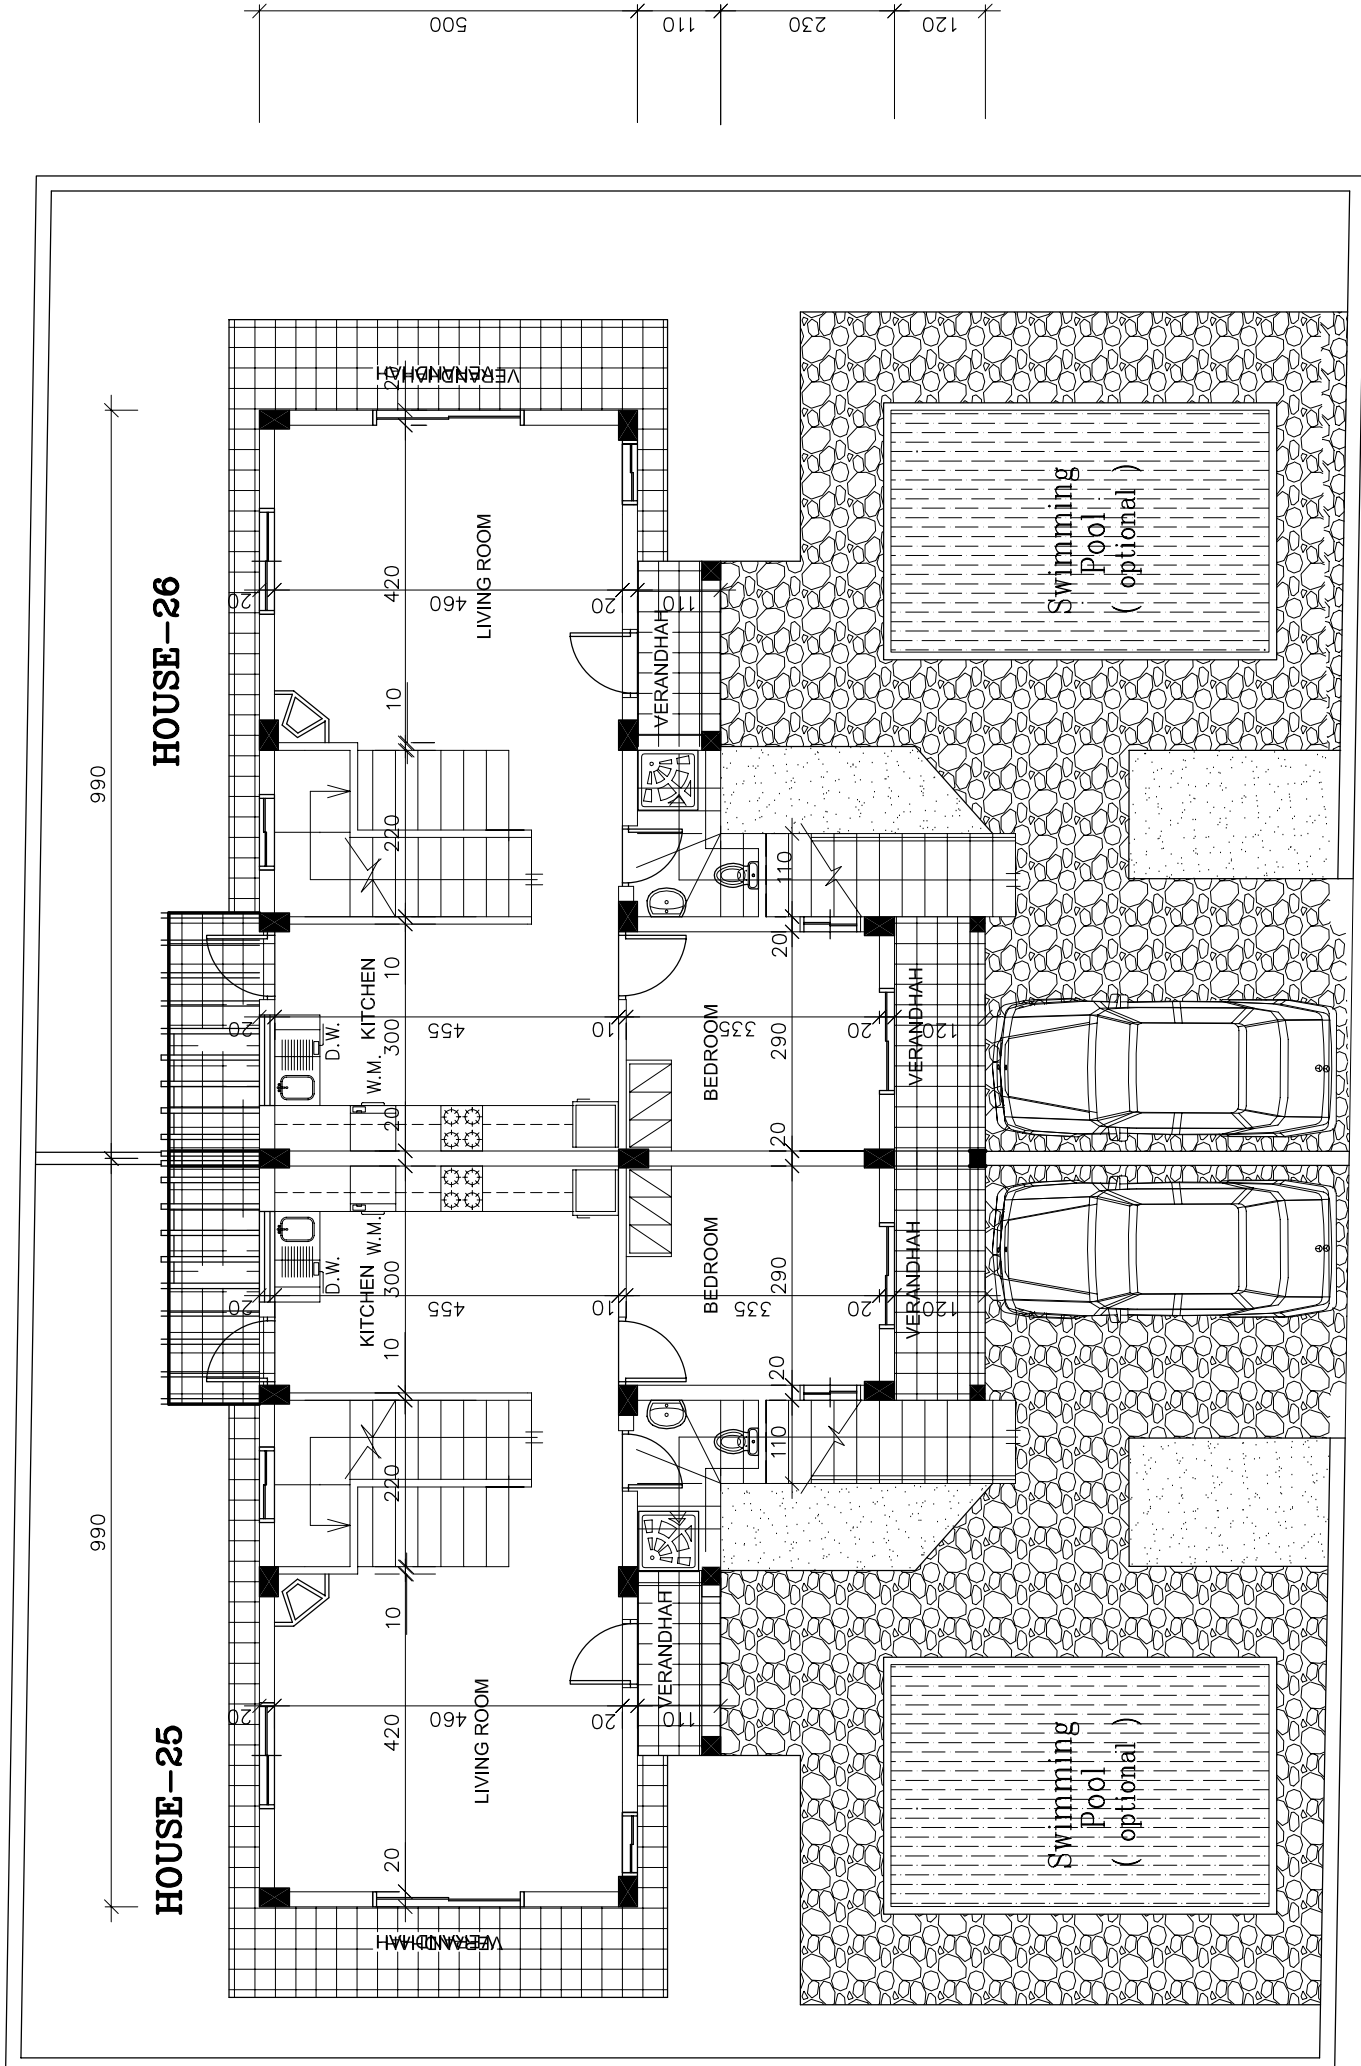

**GROUND FLOOR**