


REMARKS

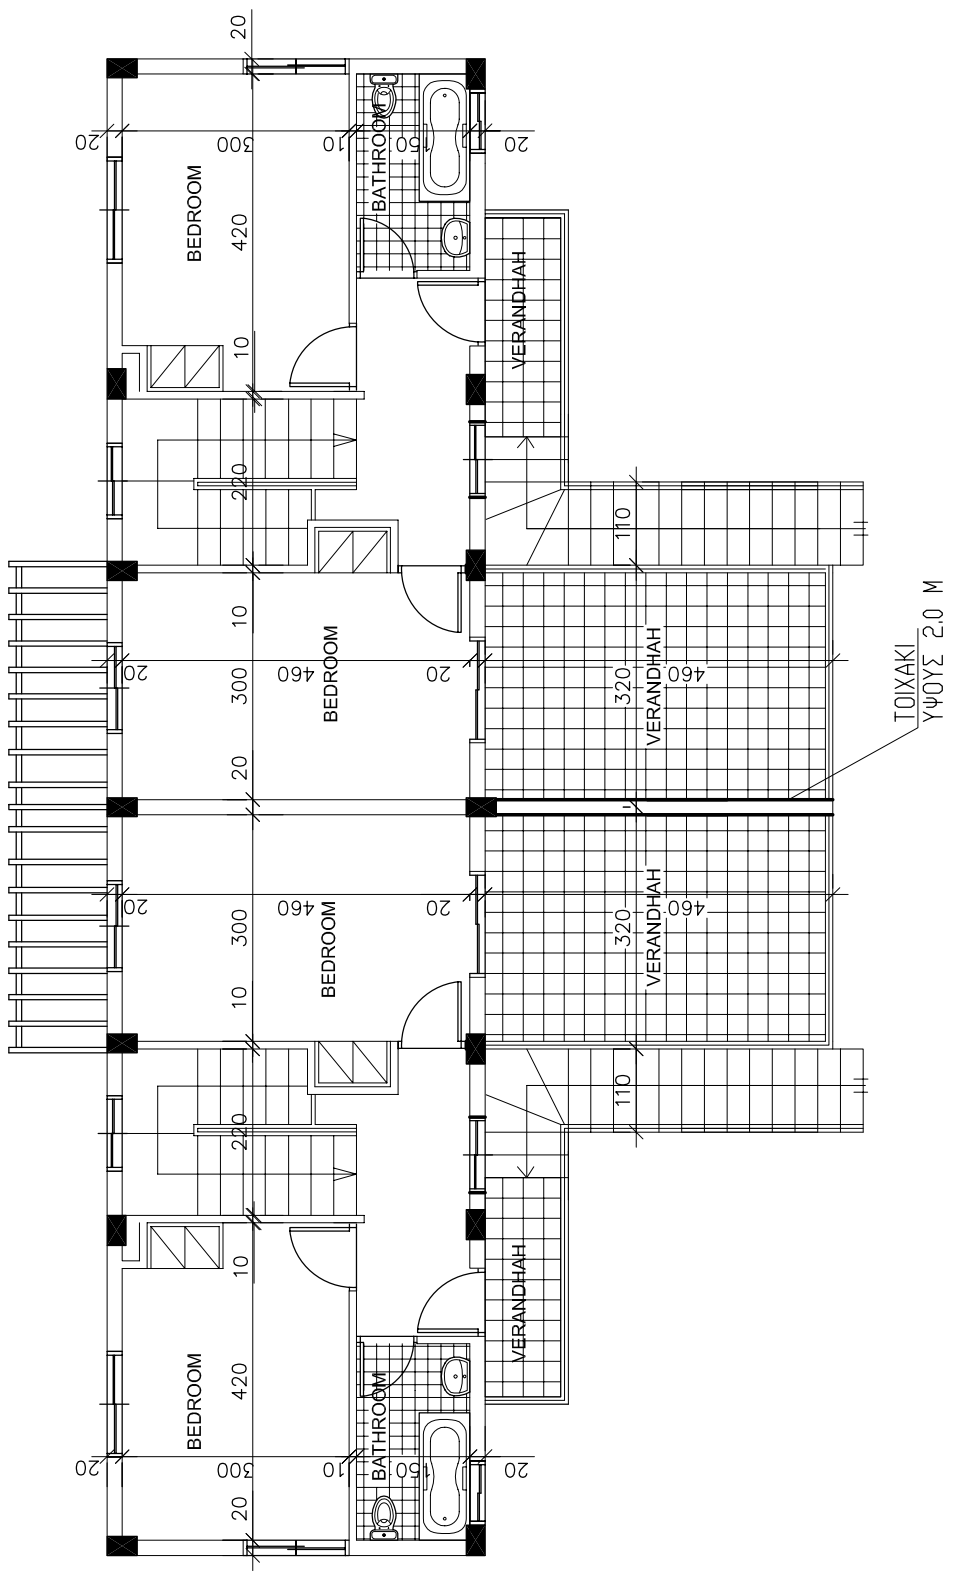

FIRST FLOOR

6	
5	
4	
3	
2	
1	

Revisions

GIOVANIS DEVELOPERS

PROJECT: **"VRISSI"**
HOUSE-25, 26

CLIENT:

LOCATION: **VRYSOULLES**

TYPE OF DRAWING:
FIRST FLOOR

SCALE	NUMBER OF DRAWING
1:100	2
DATE:	DRAWN BY
11/2006	Michael