

REMARKS

6		
5		
4		
3		
2		
1		

Revisions

**GIOVANIS DEVELOPERS**

PROJECT: **"VRISSI"**  
**HOUSE-27, 28**

CLIENT:


LOCATION: **VRYSOULLES**

TYPE OF DRAWING:

**GROUND FLOOR**

SCALE: 1:100  
 NUMBER OF DRAWING: **1**

DATE: 11/2006  
 DRAWN BY: Michael

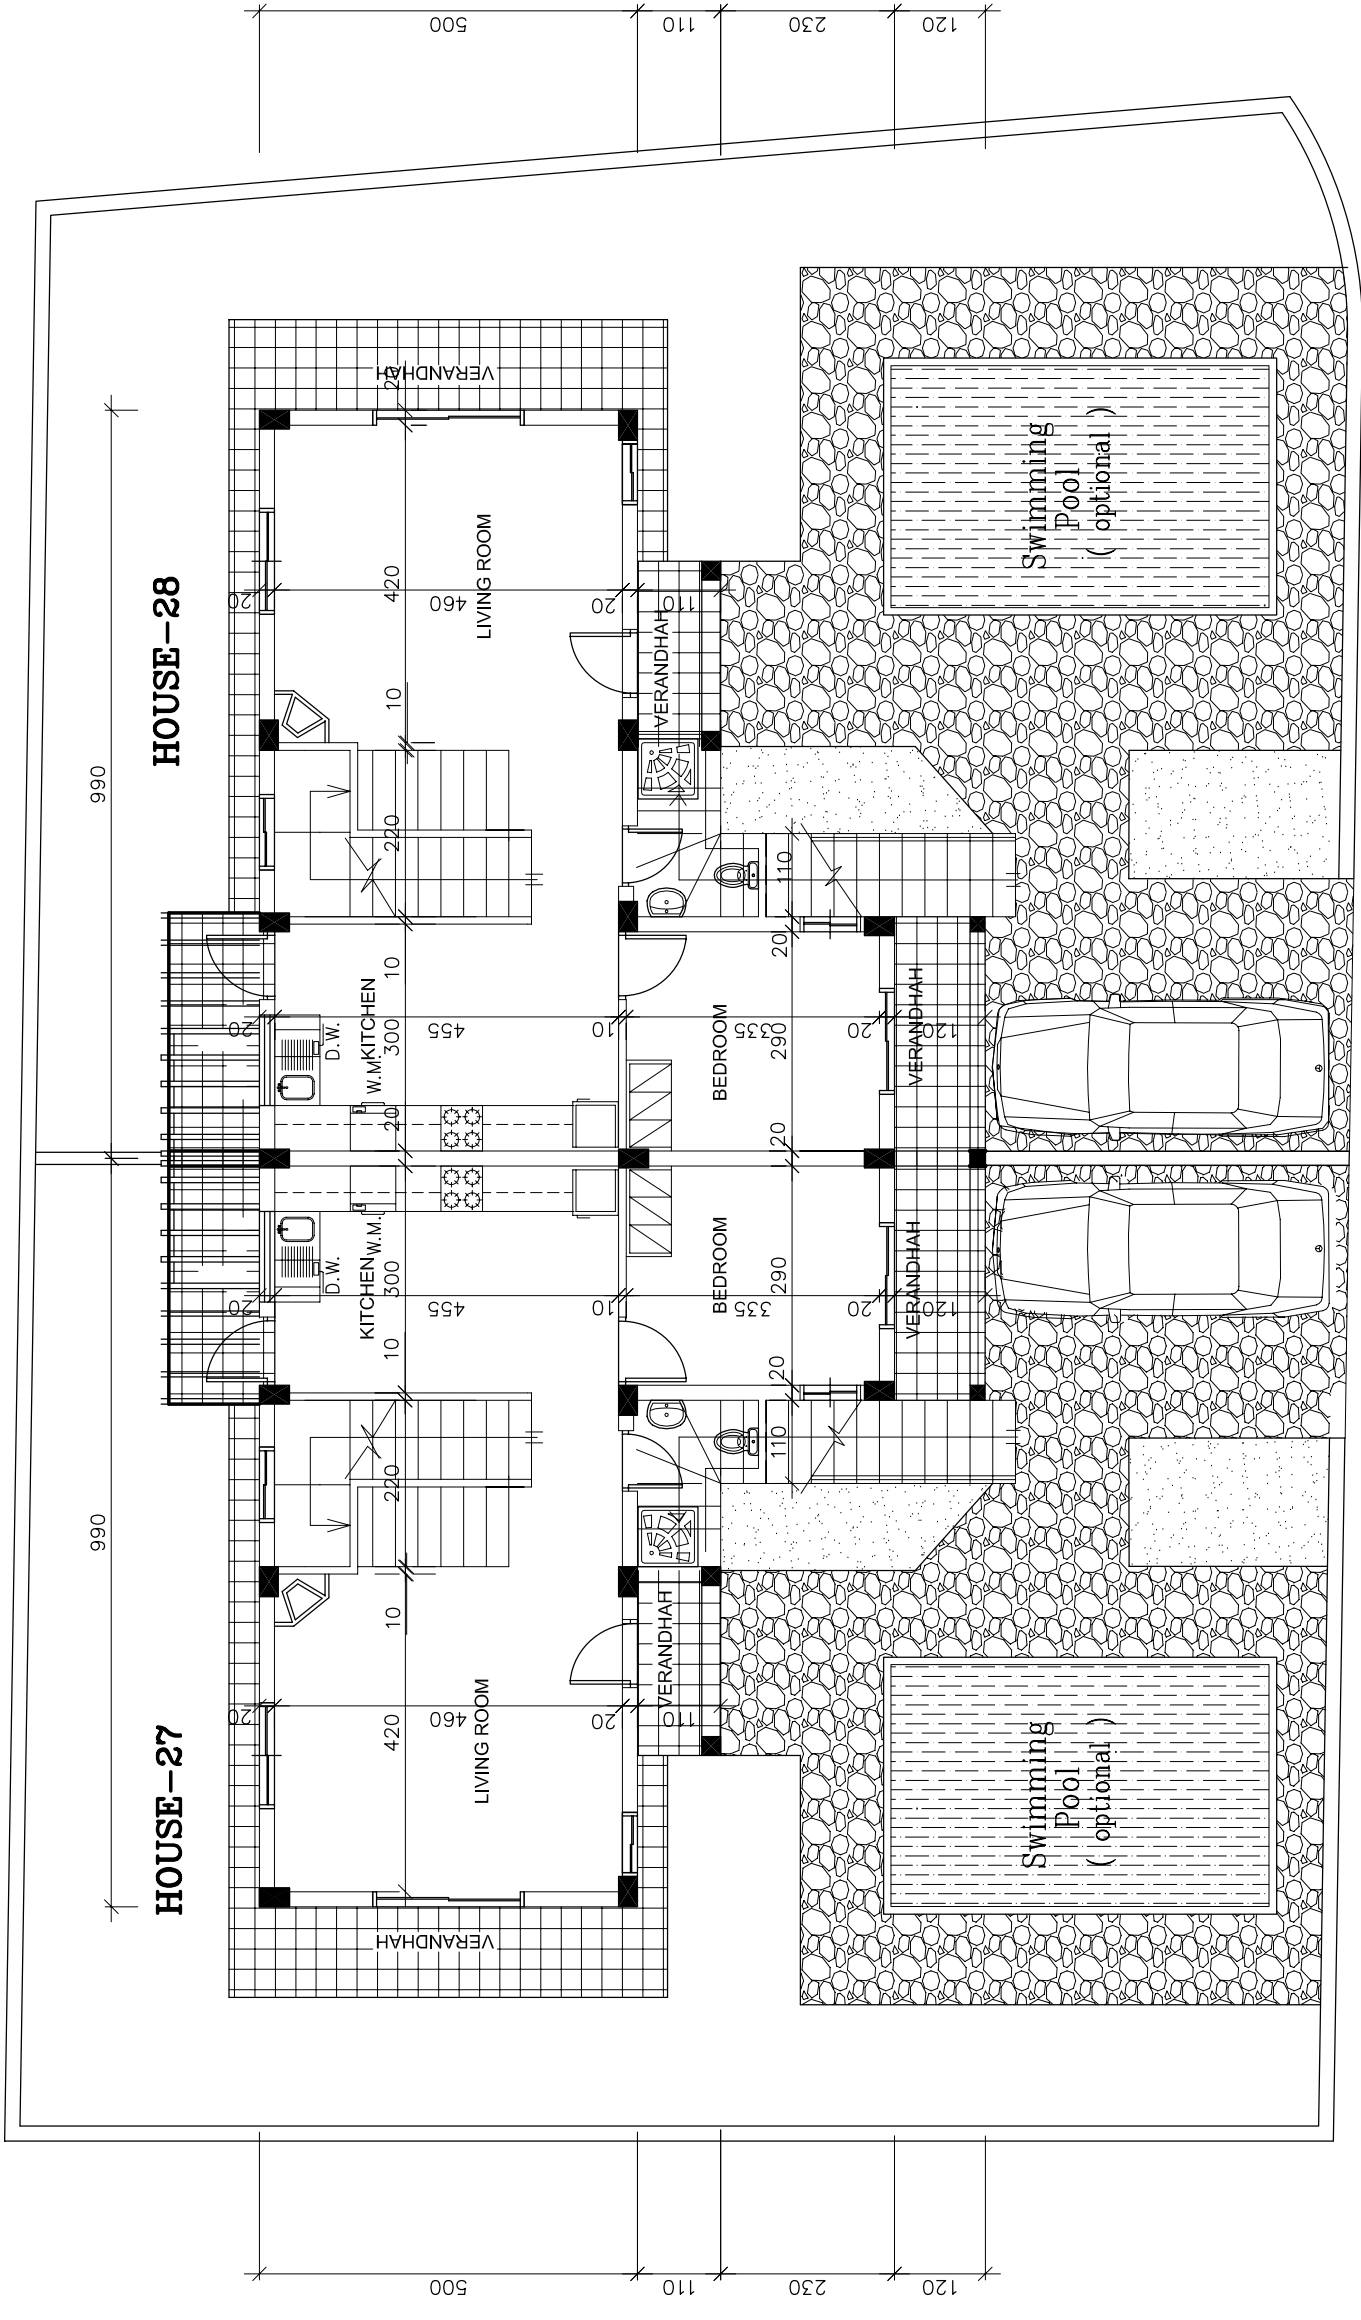

**GROUND FLOOR**