

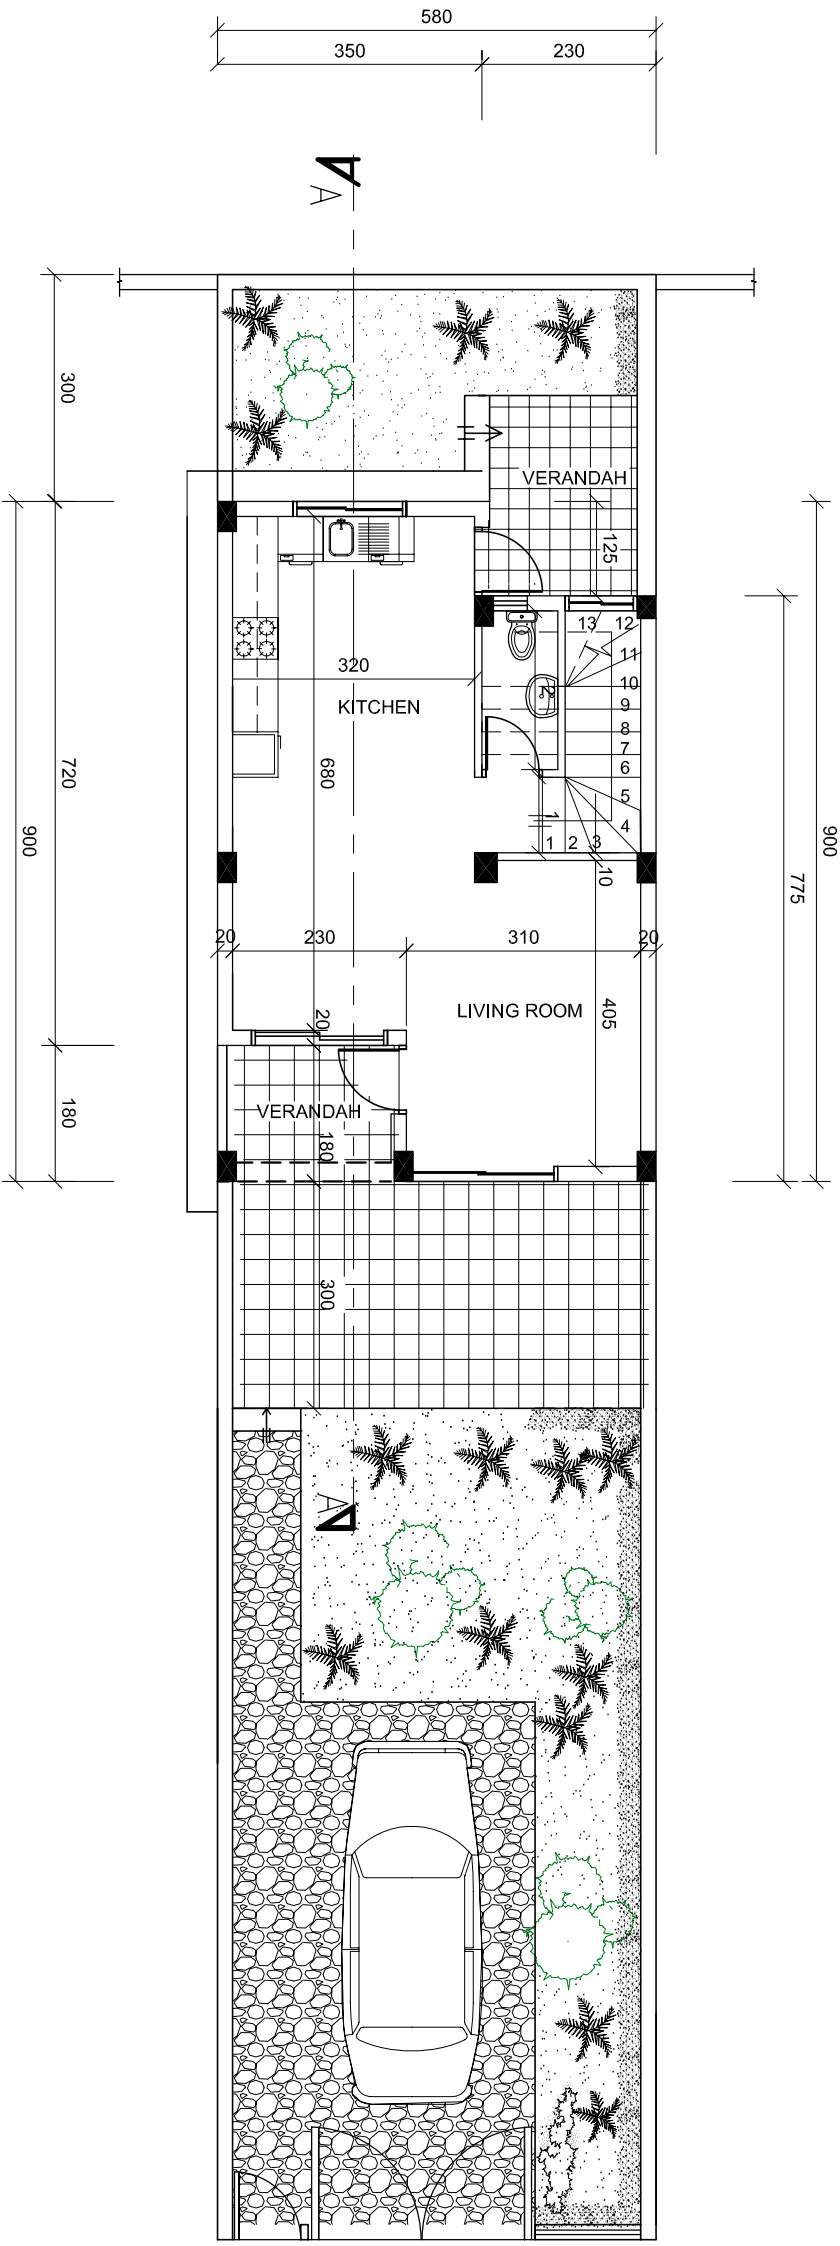
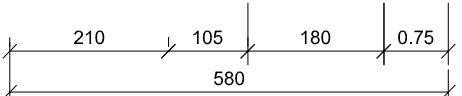
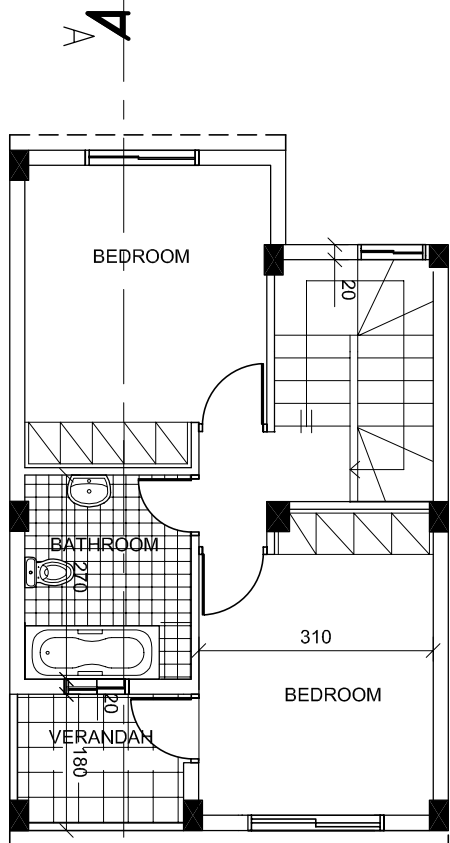


REMARKS

P R I V A T E R O A D

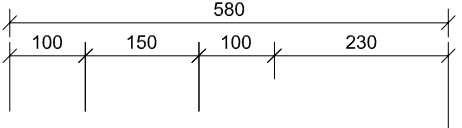

ΚΑΤΩΦΗ ΙΣΟΓΕΙΟΥ

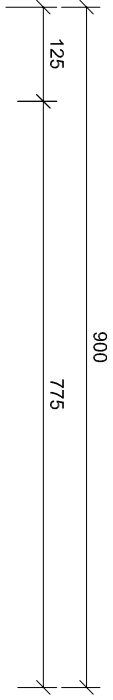

ΚΑΤΩΦΗ ΠΡΩΤΟΥ

6	
5	
4	
3	
2	
1	

Revisions  
GIOVANIS DEVELOPERS  
CONTRACTORS

PROJECT: "VRISSI"  
HOUSE-29

CLIENT:  
LOCATION: VRYSSULLES

TYPE OF DRAWING:  
GROUND FLOOR  
FIRST FLOOR

SCALE: 1:100  
NUMBER OF DRAWING: 1  
DATE: 03/2006  
DRAWN BY: Michael