


REMARKS

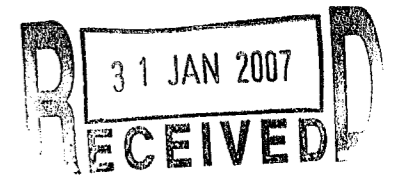

6		
5		
4		
3		
2		
1	27/03/2006	CHRISTIANA

Revisions

GIOVANIS DEVELOPERS

PROJECT: "VRISSI"
HOUSE 18


CLIENT:

LOCATION: VRYSOULLES


TYPE OF DRAWING:
LAYOUT

SCALE 1:100	NUMBER OF DRAWING 1
----------------	------------------------


DATE: 03/2006	DRAWN BY Michael
------------------	---------------------

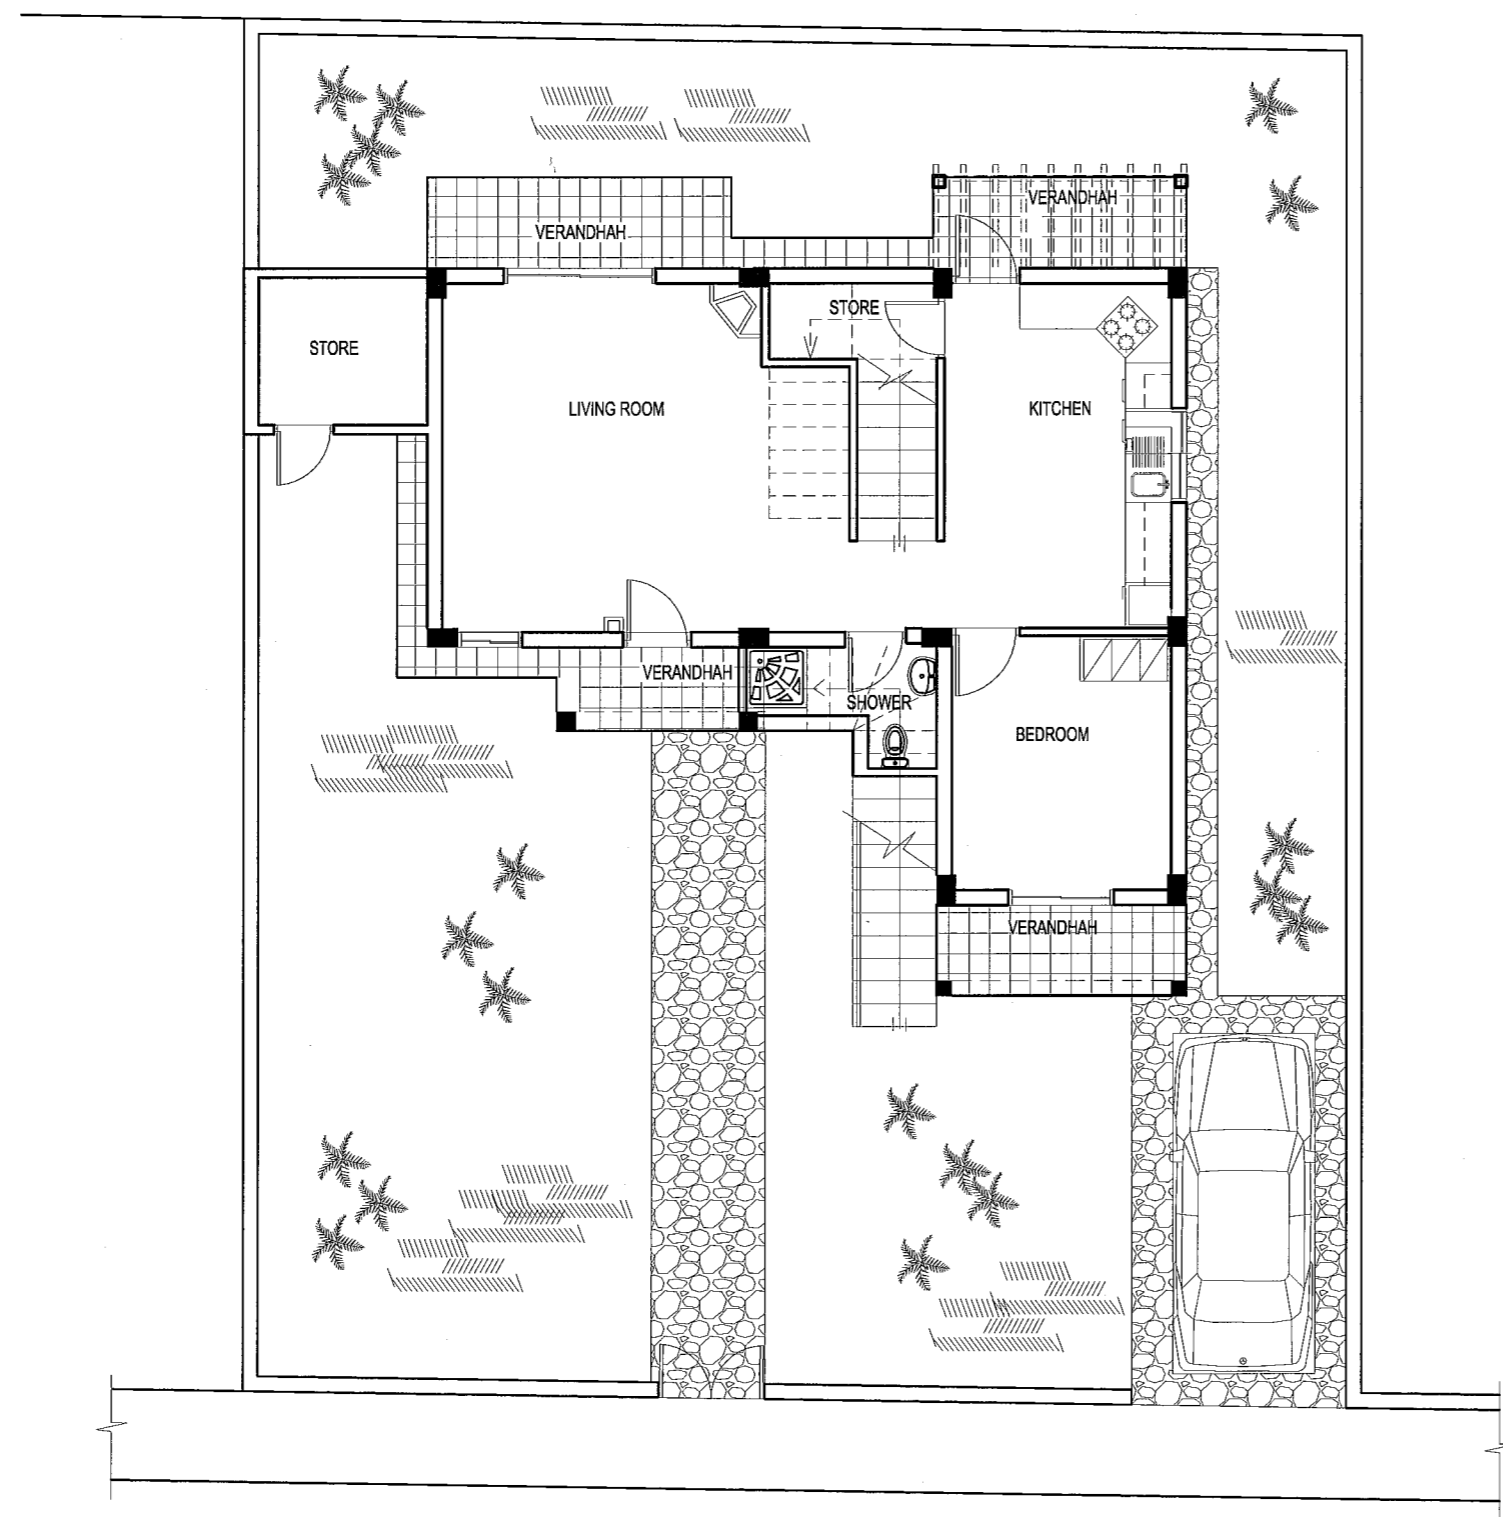

LAYOUT

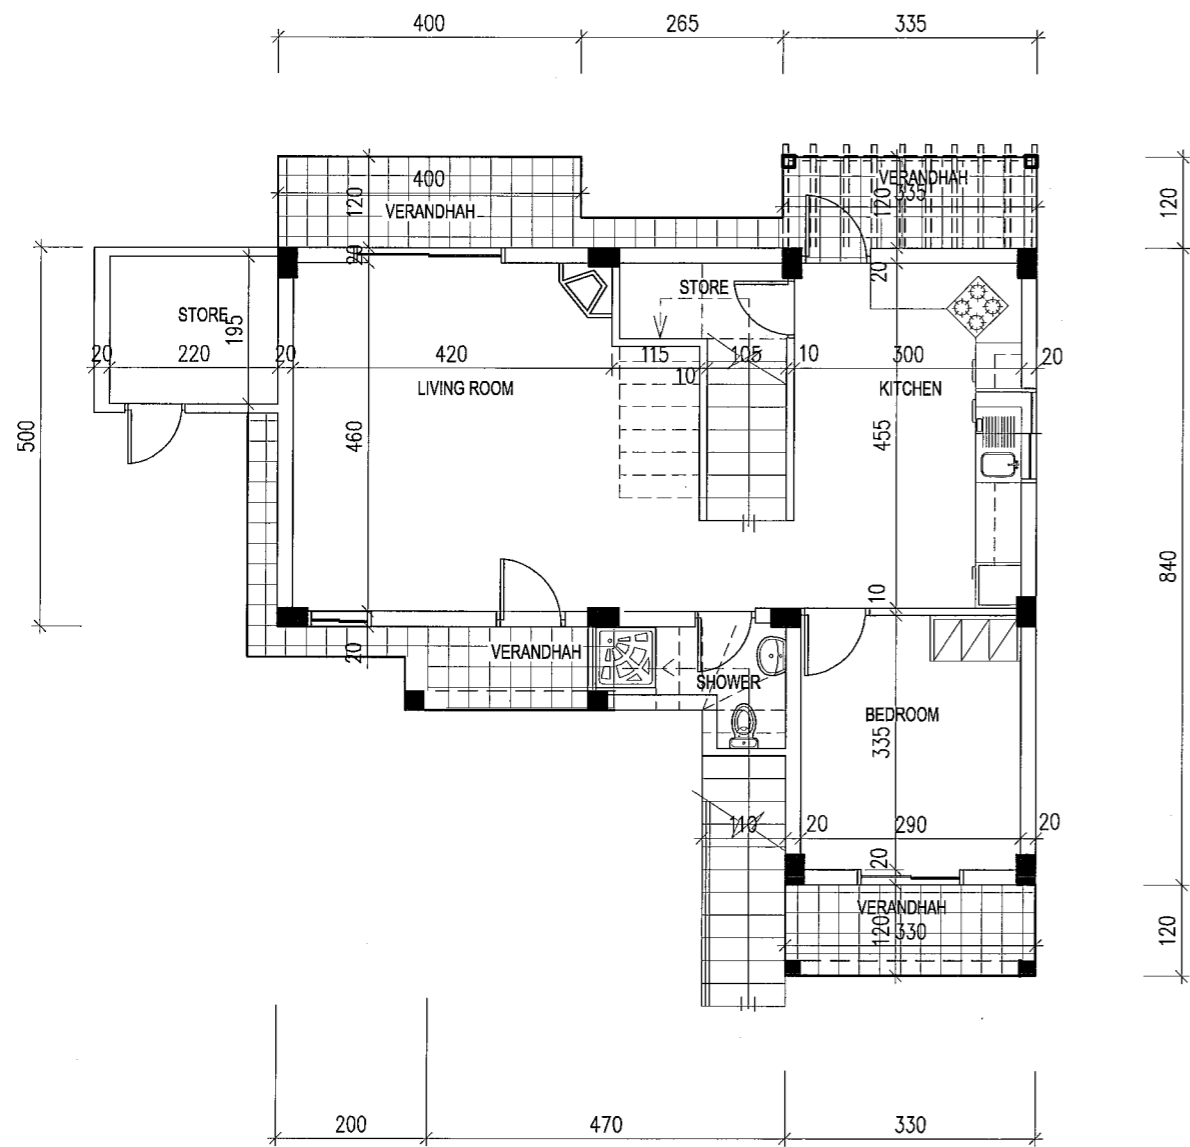


GROUND FLOOR

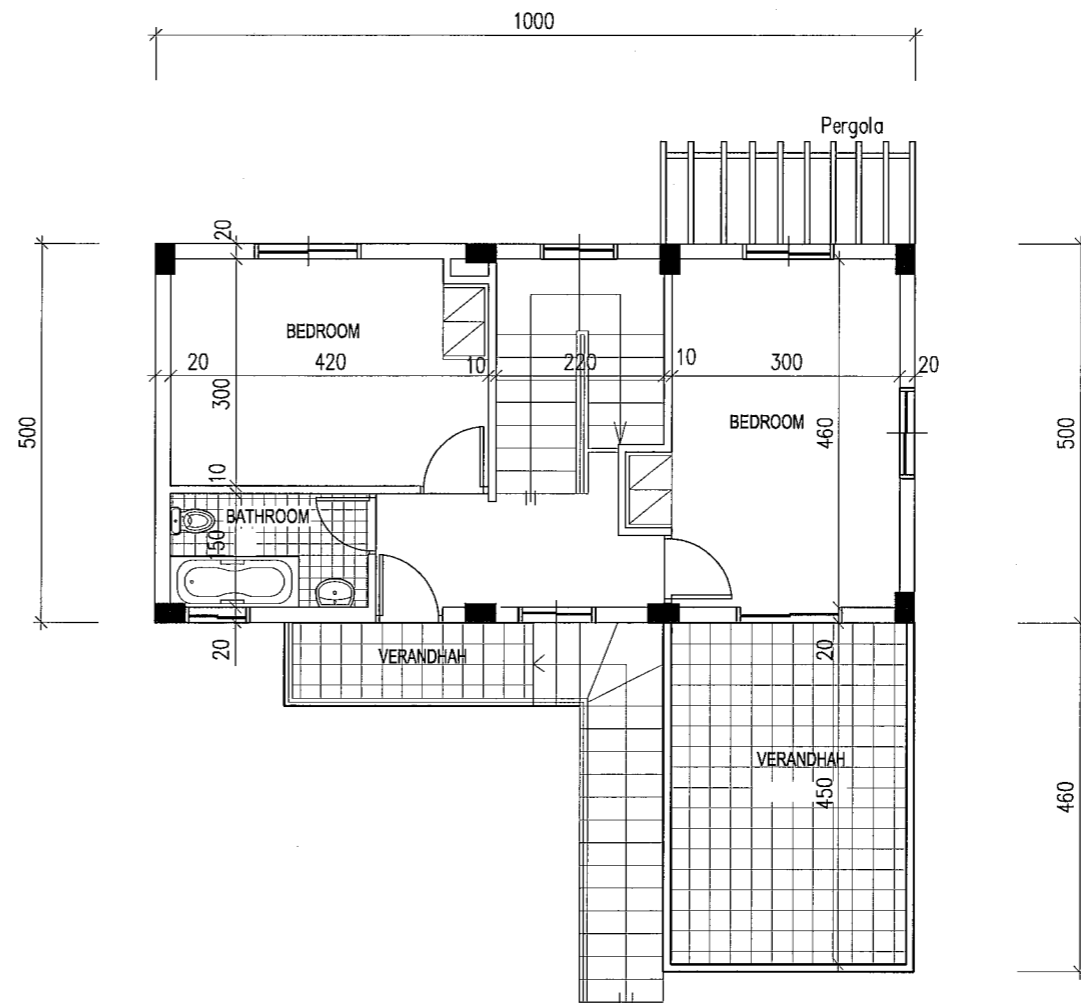

FIRST FLOOR

REMARKS

ΚΟΙΝΟΤΗΤΗΣ
1. Π. Α. Α. Α.
2. Α. Α. Α.
3. Α. Α. Α.
4.
5.
6.
7.

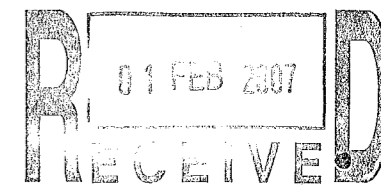

6		
5		
4		
3		
2		
1	16/01/2007	GEORGIA

Revisions

GIOVANIS DEVELOPERS

PROJECT: **"VRISSI"**
HOUSE 18

CLIENT:

LOCATION: **VRYSOULLES**

TYPE OF DRAWING:
GROUND FLOOR
FIRST FLOOR

SCALE 1:100	NUMBER OF DRAWING 2
DATE: 04/2006	DRAWN BY Michael